


BUILDINGS WITHIN RAAF WILLIAMS, POINT COOK

- 3. OTS HEADQUARTERS
- 4. VACANT
- 5. RAAF CHAPEL OF THE HOLY TRINITY
- 6. SCH OF POSTGRADUATE STUDIES/OTS
- 7. VACANT
- 8. FLAMMABLE LIQUID STORE
- 9. RAAF COL HEADQUARTERS
- 10. DEFENCE LIBRARY SERVICE
- 11. CADETS SLEEPING QUARTERS
- 12. CADETS LAUNDRY
- 18. ANTI-ROOM
- 20. STORAGE SHED
- 21. SNCO'S LAUNDRY
- 22. SNCO'S ACCOMMODATION
- 23, 24. ACCOMMODATION
- 25. ELECT. POWER HOUSE & SUB-STATION No.2
- 27. ACCOMMODATION
- 28, 29. SGT'S ACCOMMODATION
- 31. OFFICERS ACCOMMODATION
- 33. OFFICERS MESS
- 34. LOCK -UP GARAGE
- 35. EQUIPMENT STORAGE SHED
- 38. ASSEMBLY HALL/CINEMA
- 41. 42. O/R QUARTERS
- 46. O/R QUARTERS
- 70. DEF CREDIT/CHUBB SECURITY
- 71. LOCK -UP GARAGE
- 72. CAMP STORE
- 74. STATIE SCHOOL No. 4159
- 81. ELECTRICAL SUB-STATION No. 1
- 82. MAIN SWITCH ROOM
- 83. SEWERAGE PUMPING STATION
- 87. HQ 4WING AUST AIR FORCE CADETS (AAF.C.)
- 88. AUST FLYING CORPS MEMORIAL PARADE GROUND
- 90. MUSEUM STORAGE
- 91. VACANT
- 92, 93. VACANT
- 95. HOBBY HUT/GYM/FACS CARPENTER
- 98. VACANT
- 100. VACANT
- 101. RMF MUSEUM/MTMS
- 102. TOILET BLOCK
- 103. 23M RANGE STOP BUTTS
- 104. BIVOUAC STORE
- 108. JETTY & BOAT DOCK
- 109. 23M RANGE STORE & SHELTIER
- 112. STORE
- 120. ELECTRICAL SUB-STATION No. 3
- 121. LP GAS BOTTLE STORAGE - VACANT
- 122. HAZARDOUS STORE
- 125. STORE
- 132. MASK TRAINING FACILITY
- 144. HQ TRAINING COMMAND
- 145. SECURITY CONTROL BUILDING
- 155. SCOUT HUT
- 156. VACANT
- 158. VACANT
- 161. STRATEGIC LAND USE PLAN PROJECT OFFICE (SKM)
- 164. RMF MUSEUM DISPLAY AREA
- 168. WHEEL BAY
- 169. DEFENCE SECTION
- 170. VACANT
- 176. MUSEUM EQUIP. STORAGE
- 177. MUSEUM LIBRARY
- 178. MUSEUM HANGAR
- 179. MUSEUM STORAGE AREA
- 180. BELLMAN HANGAR MUSEUM
- 181. AIRCRAFT STORAGE
- 182. MUSEM PAINT SHOP
- 183. FLYING AIRCRAFT STORAGE
- 184,185. AIRCRAFT DISPLAY
- 186. ENGINE WORKSHOP
- 187. AIRCRAFT MAINENECNE
- 188. AAF.C FLYING OPERATIONS
- 190. MUSEUM
- 193. TOILET BLOCK
- 194. BATTERY WORKSHOP
- 195. AIRCRAFT DISPLAY
- 196. PAINT STORE
- 197. SPECIAL STORAGE - MUSEUM
- 200. OIL STORAGE SHED
- 201. SAFETY EQUIPMENT/ TEA ROOM/ OFFICE
- 202. RMIT FLIGHT TRAINING/HQ RAAF MUSEUM
- 203. RAAF PCK FLYING CLUB
- 204. OIL STORAGE SHED
- 209. TOILET BLOCK
- 210 - 213. MUSEUM STORAGE
- 214. AERO CLUB
- 218. TOILET BLOCK
- 221. MUSEUM STORAGE
- 228. CHILD CARE CENTRE
- 243. GOLF CLUB HOUSE
- 274. STORAGE SHED
- 331. CONTROL TOWER
- 332. AIRFIELD LIGHTING SWITCHROOM
- 338. WATER STORAGE PUMP HOUSE
- 339. WATER STORAGE TANK
- 340, 341. OFFICERS ACCOMMODATION
- 347. OFFICERS ACCOMMODATION
- 348. OFFICERS ACCOMMODATION
- 455. P-C SOCIAL CLUB PLAYGROUP
- 456. KINDERGARTEN
- 457. SEWERAGE TREATMENT PLANT
- 468. SEWERAGE TREATMENT WORKS TANK
- 469. SEWERAGE TREATMENT WORKS BUILDING
- 485. PT COOK FLYING CLUB

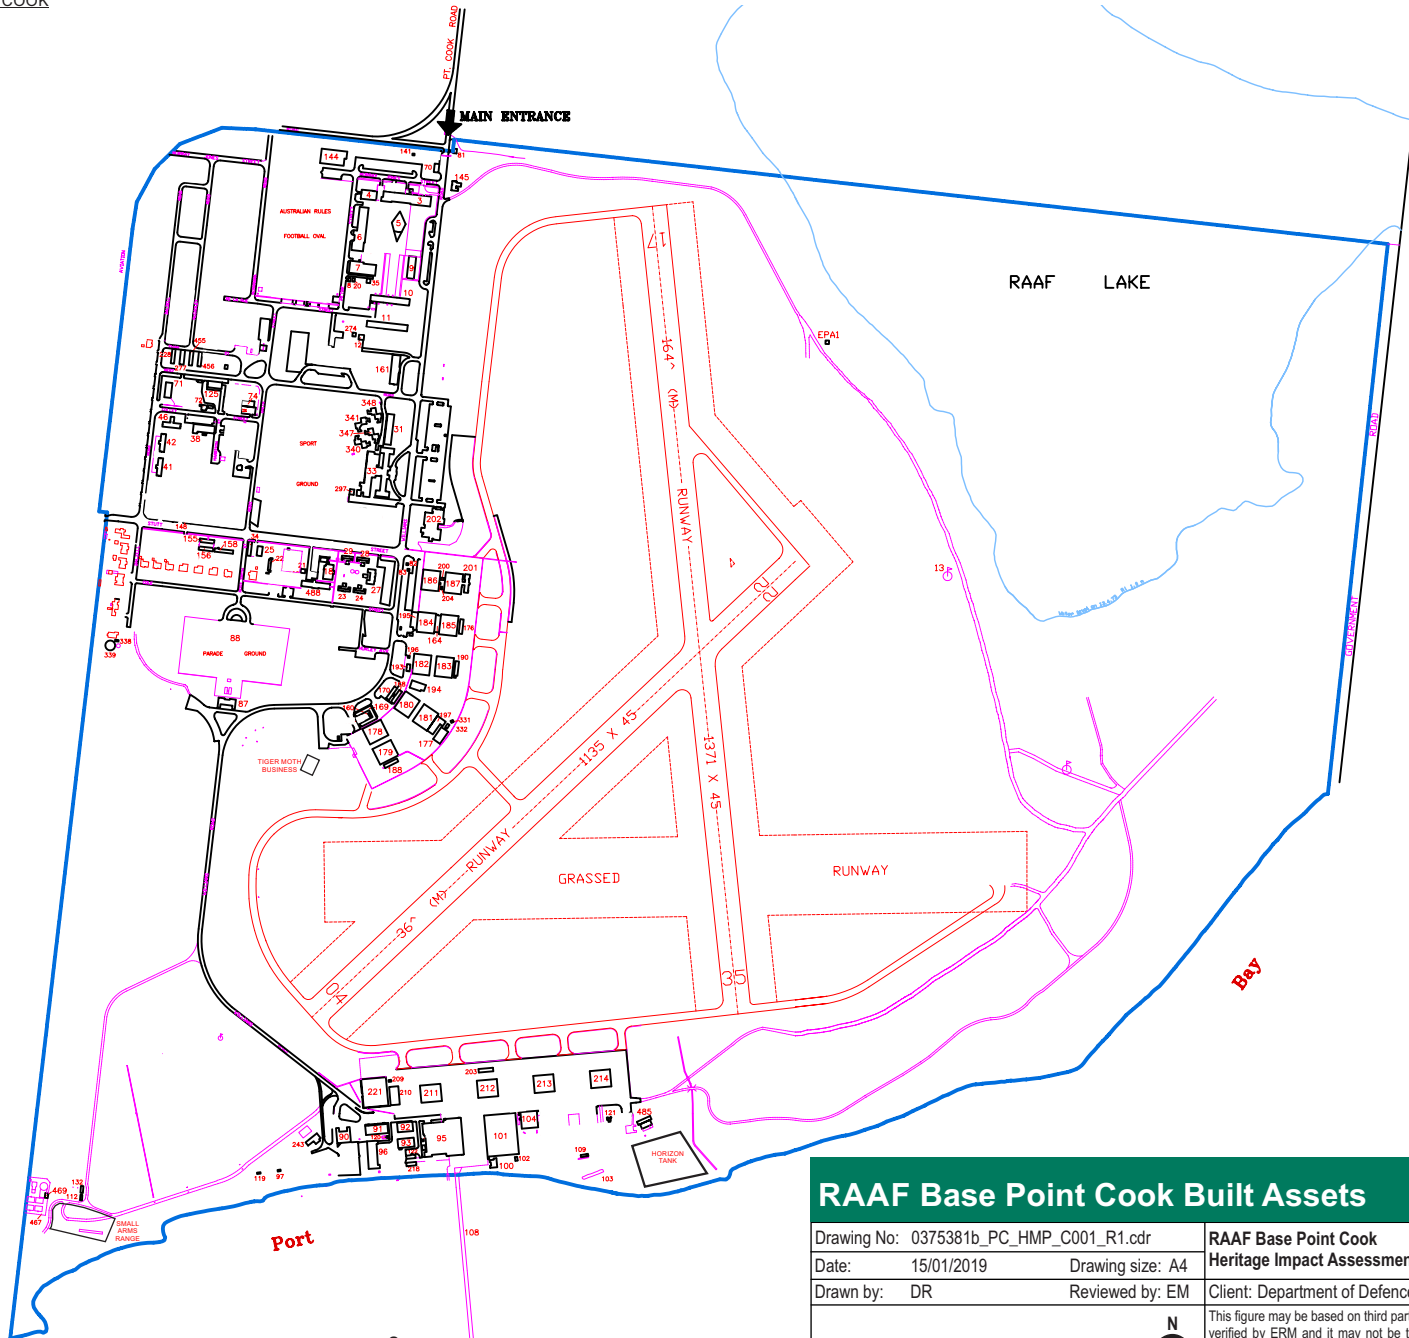

Source: RAAF Williams Point Cook - Site Plan Revised March 2007

RAAF Base Point Cook Built Assets		1.2
Drawing No: 0375381b_PC_HMP_C001_R1.cdr	RAAF Base Point Cook	
Date: 15/01/2019	Drawing size: A4	Heritage Impact Assessment
Drawn by: DR	Reviewed by: EM	Client: Department of Defence
<p>This figure may be based on third party data or data which has not been verified by ERM and it may not be to scale. Unless expressly agreed otherwise, this figure is intended as a guide only and ERM does not warrant its accuracy.</p>		