


<p>Title:</p> <p><b>Tullimbar Ravenswood Development - Stage 9 Flood Study</b></p> <p><b>Proposed Development Flood Mapping</b></p> <p><b>Peak Flood Velocity - 1% AEP</b></p>	<p>15 0 15 30 45 60 m</p> <p>Scale: 1:1000 @ A3</p>	<p>Fig: <b>1501_D9_F07</b></p>	<p>Rev: <b>A</b></p>
		<p>Date: <b>29.01.2020</b></p>	
		<p> <b>siteplus</b></p>	



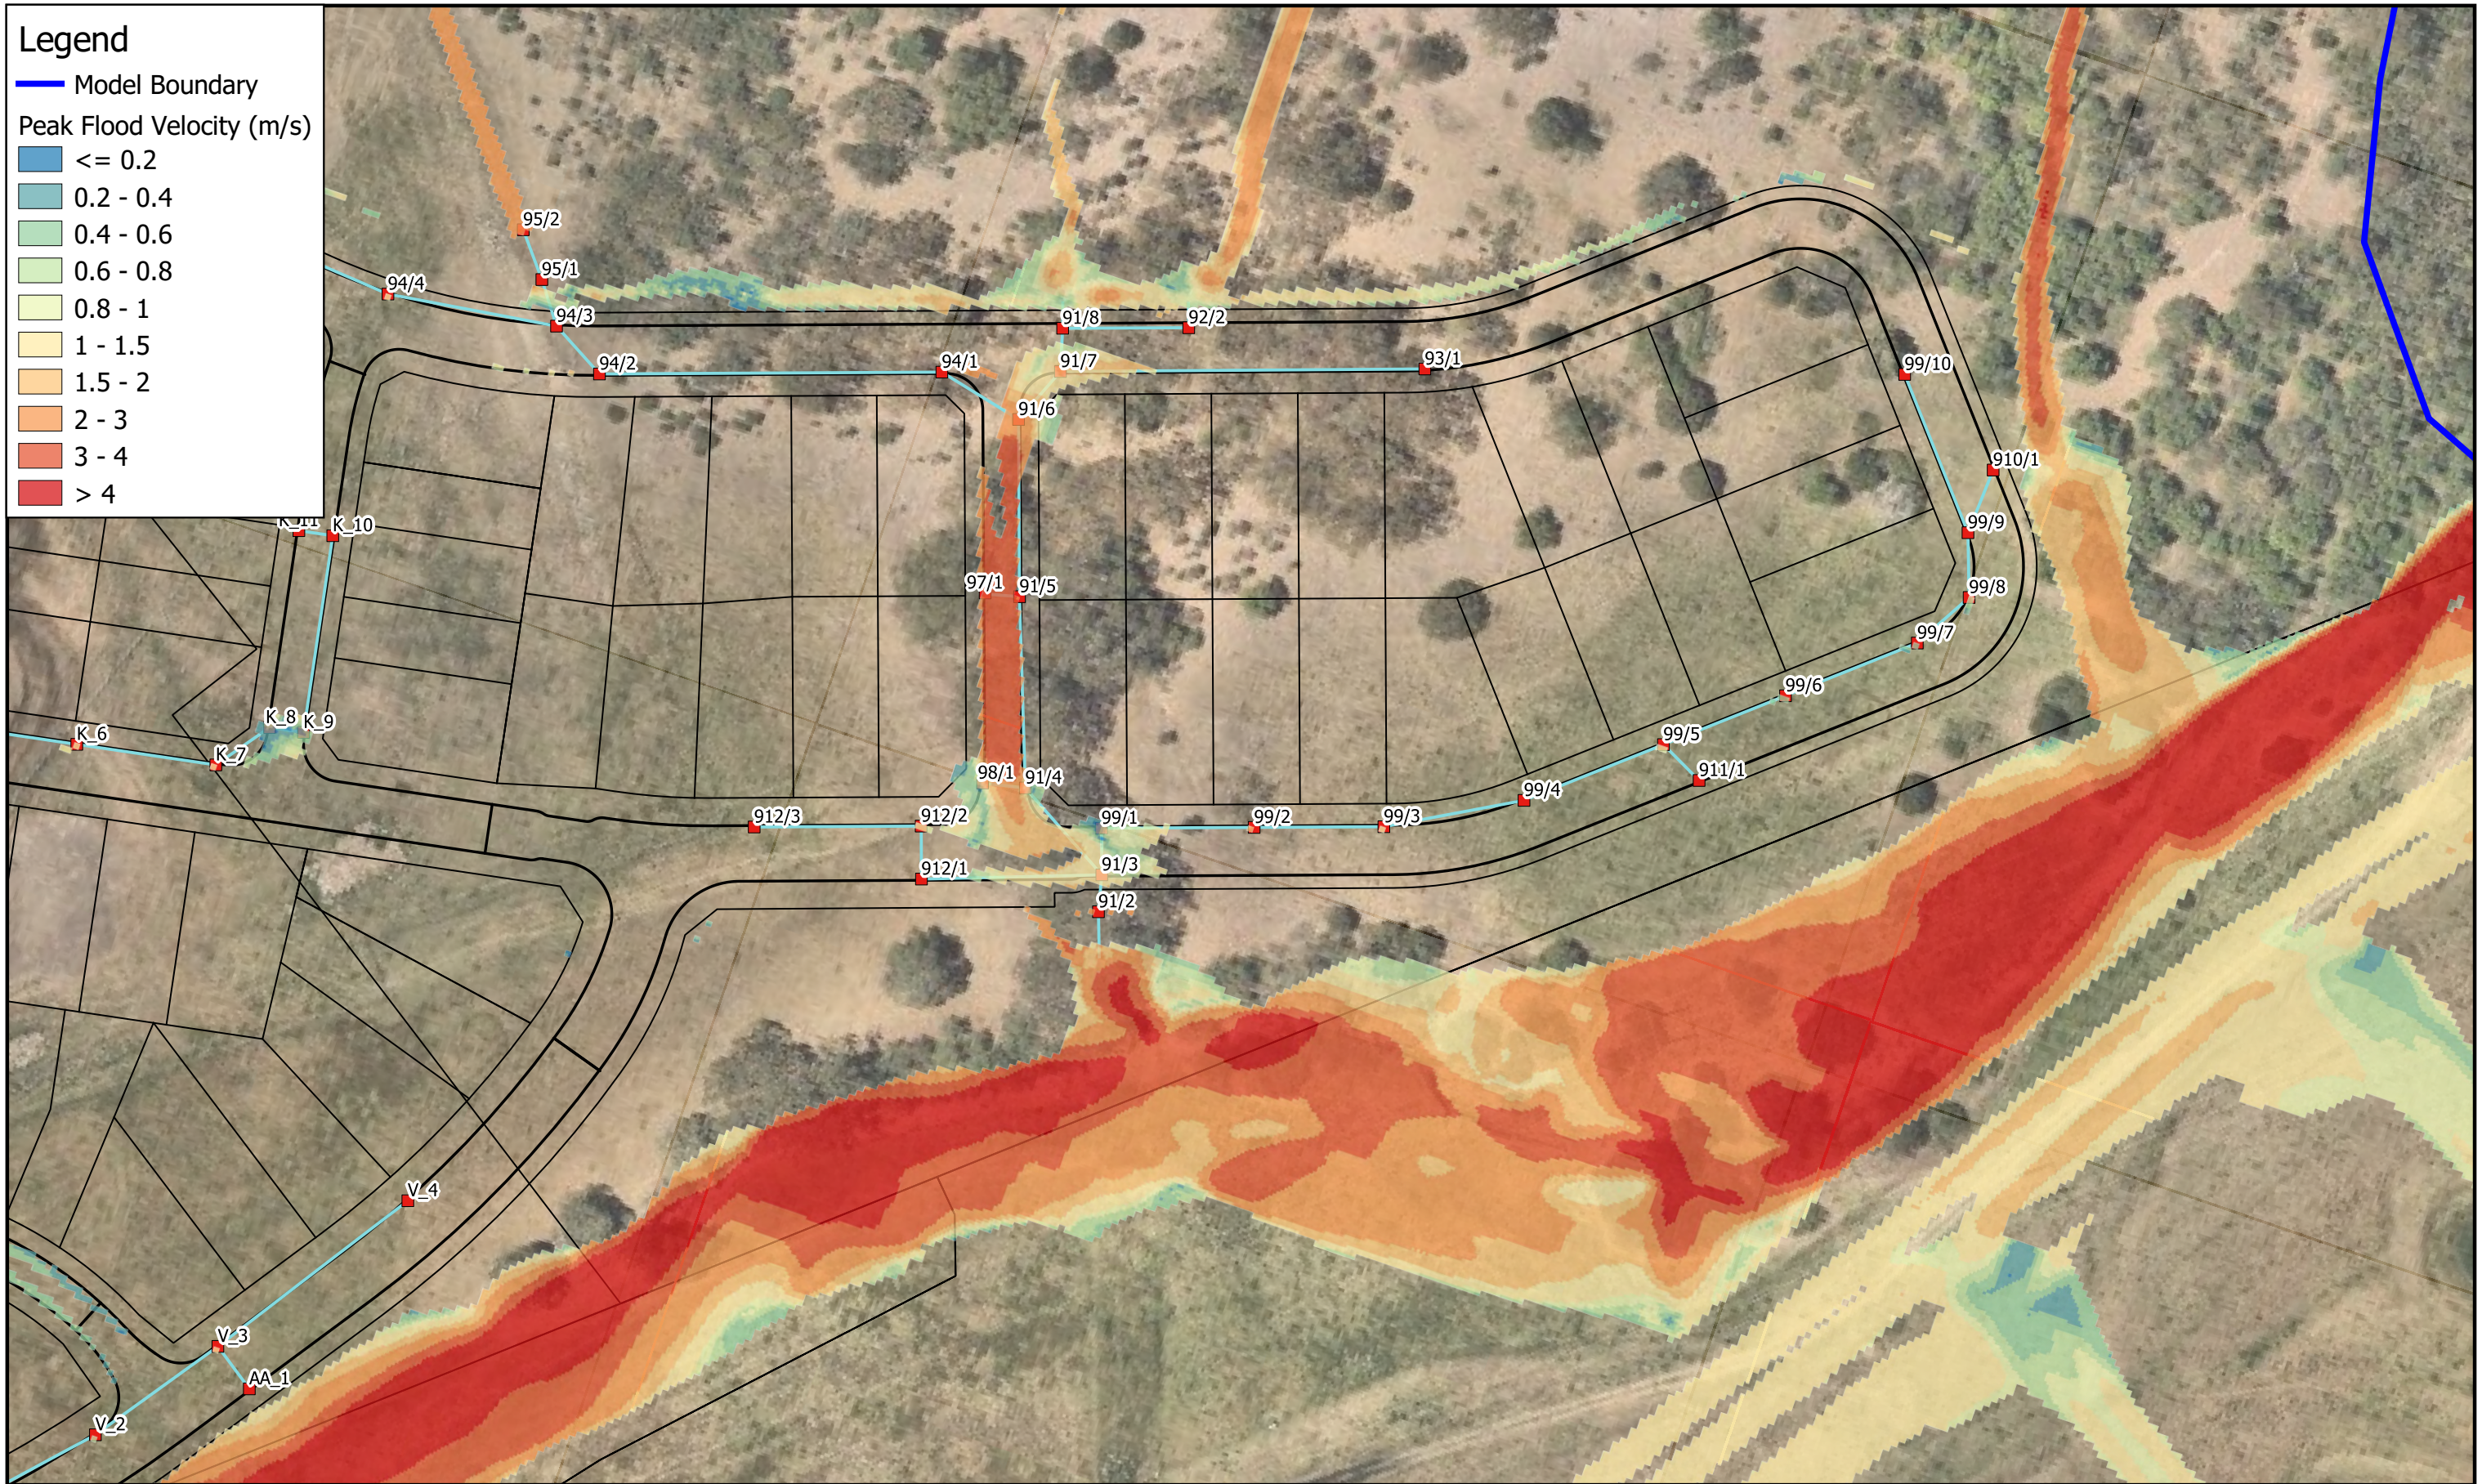

Title:

**Tullimbar Ravenswood Development - Stage 9 Flood Study**

**Proposed Development Flood Mapping**

**Peak Flood Velocity - PMF**


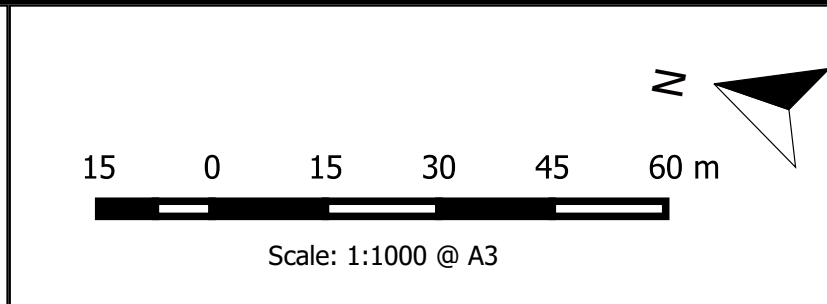



Fig: <b>1501_D9_F08</b>	Rev: <b>A</b>
Date: <b>29.01.2020</b>	





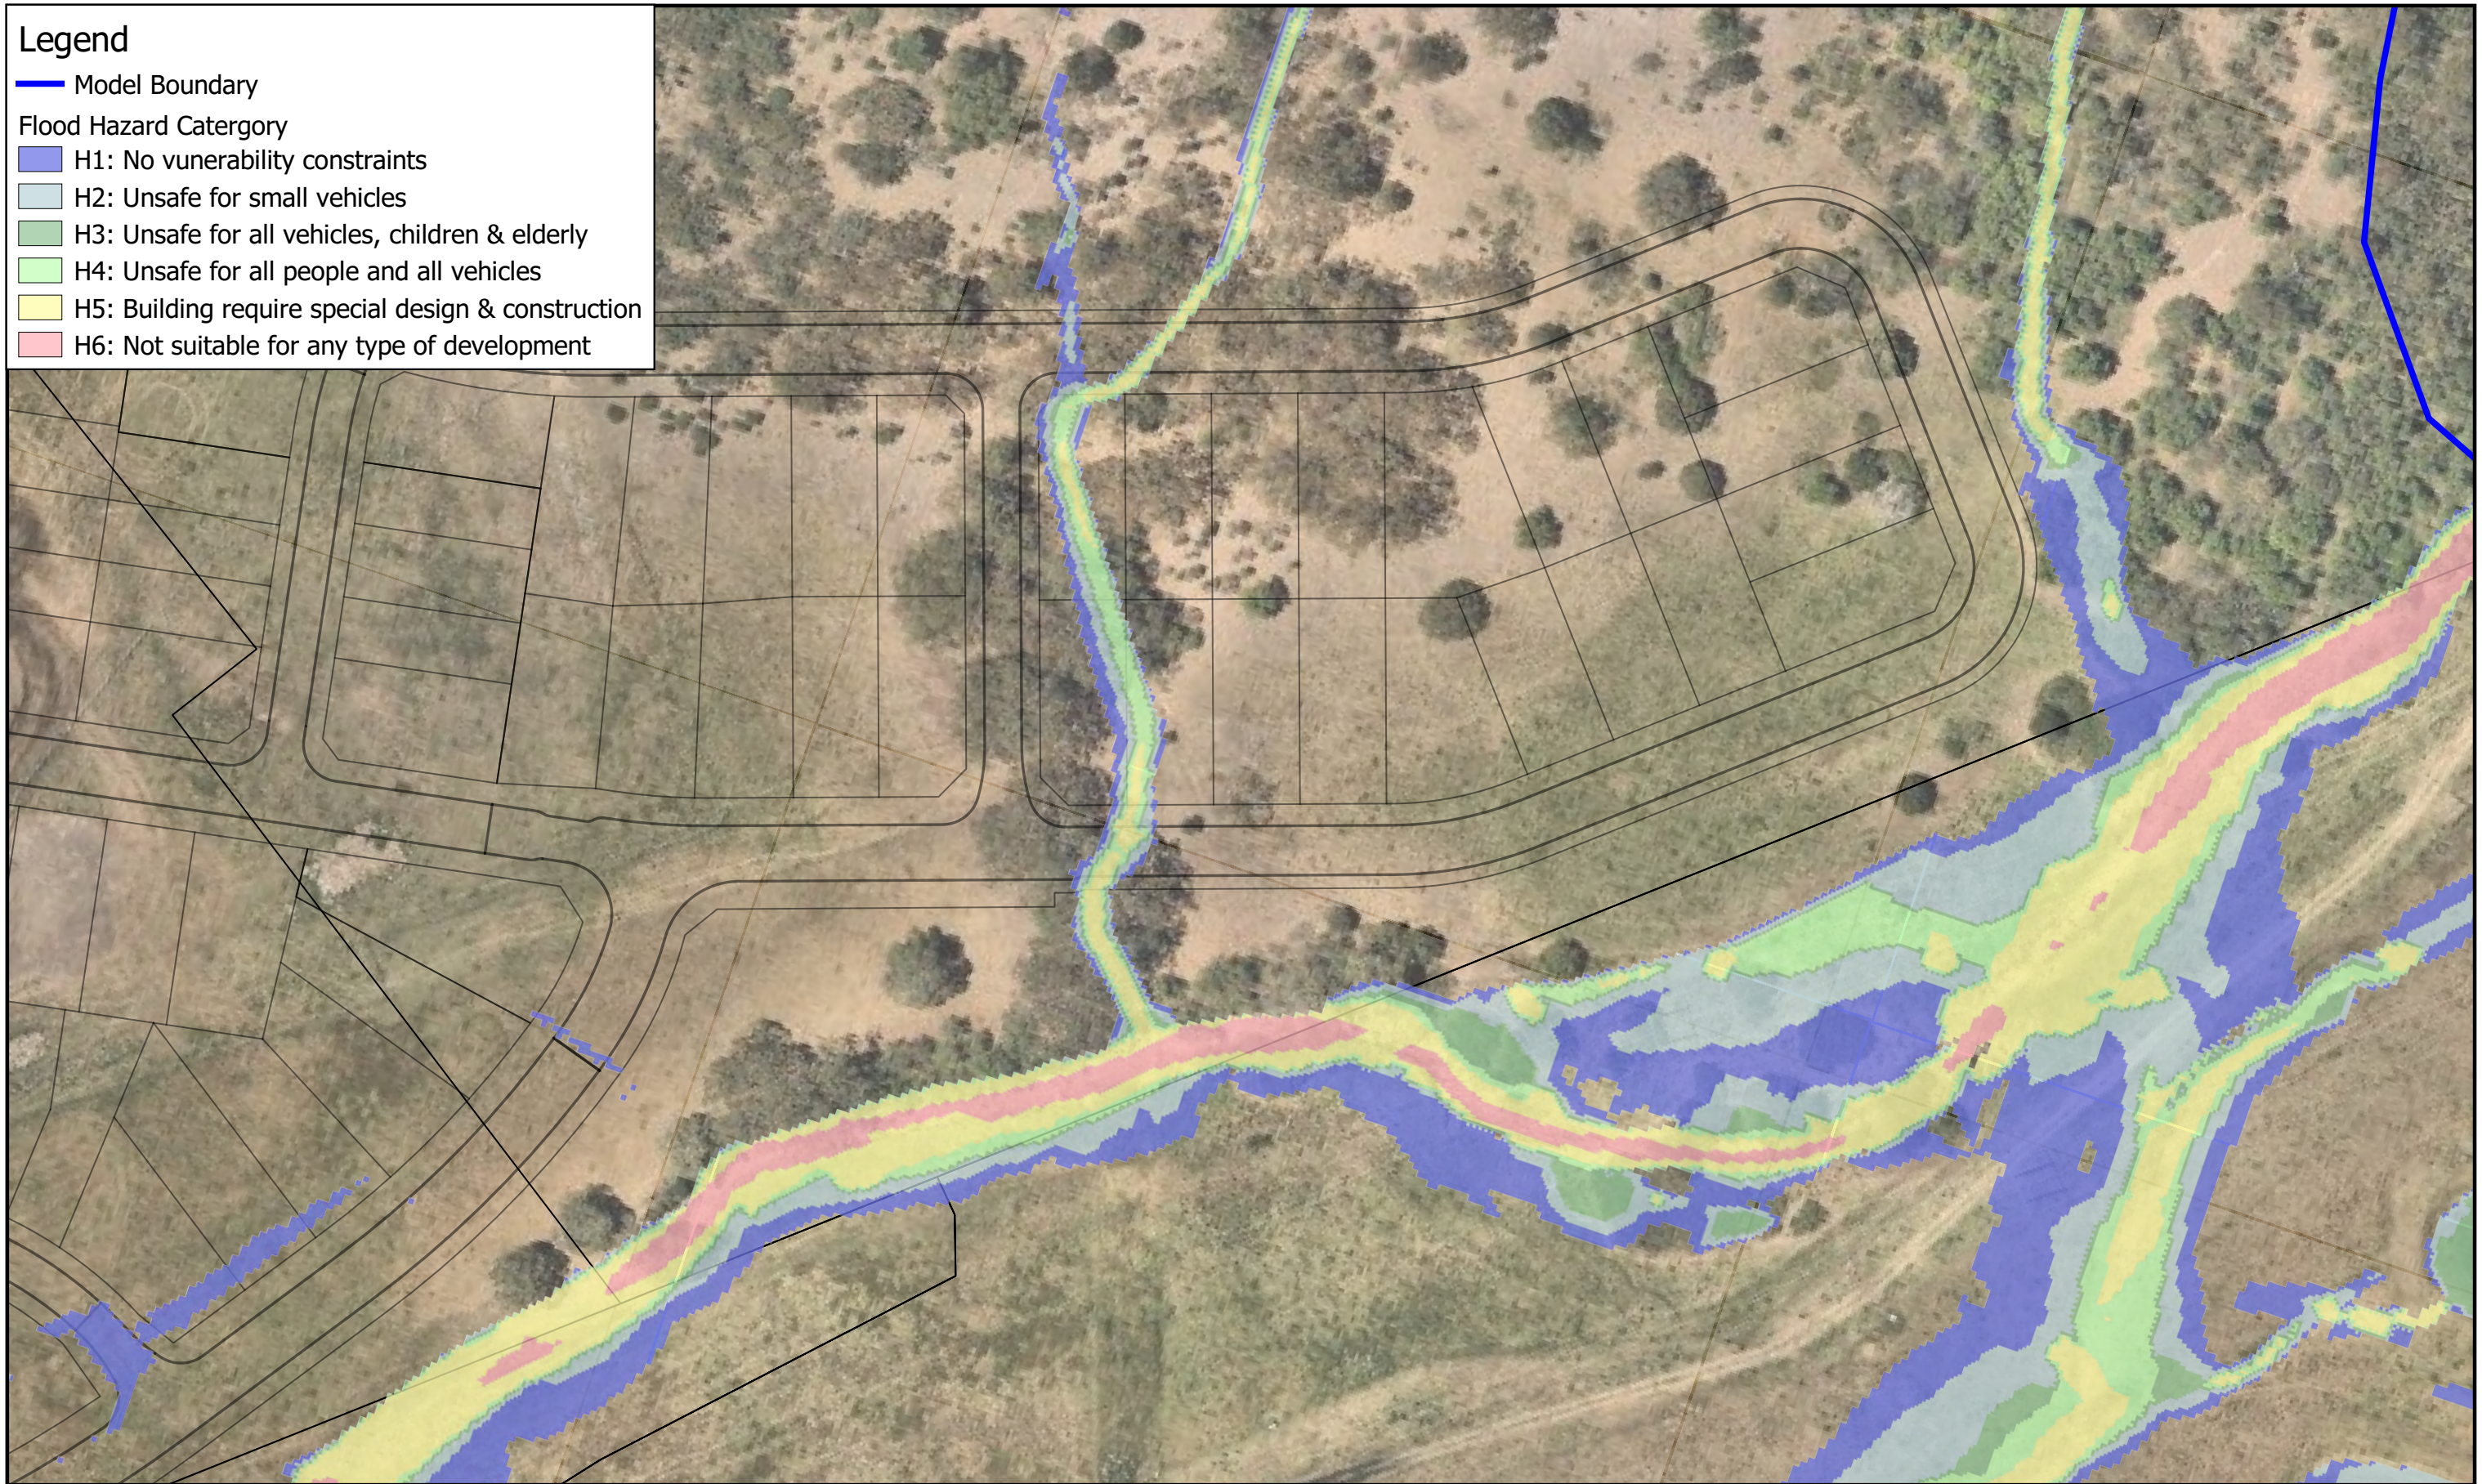


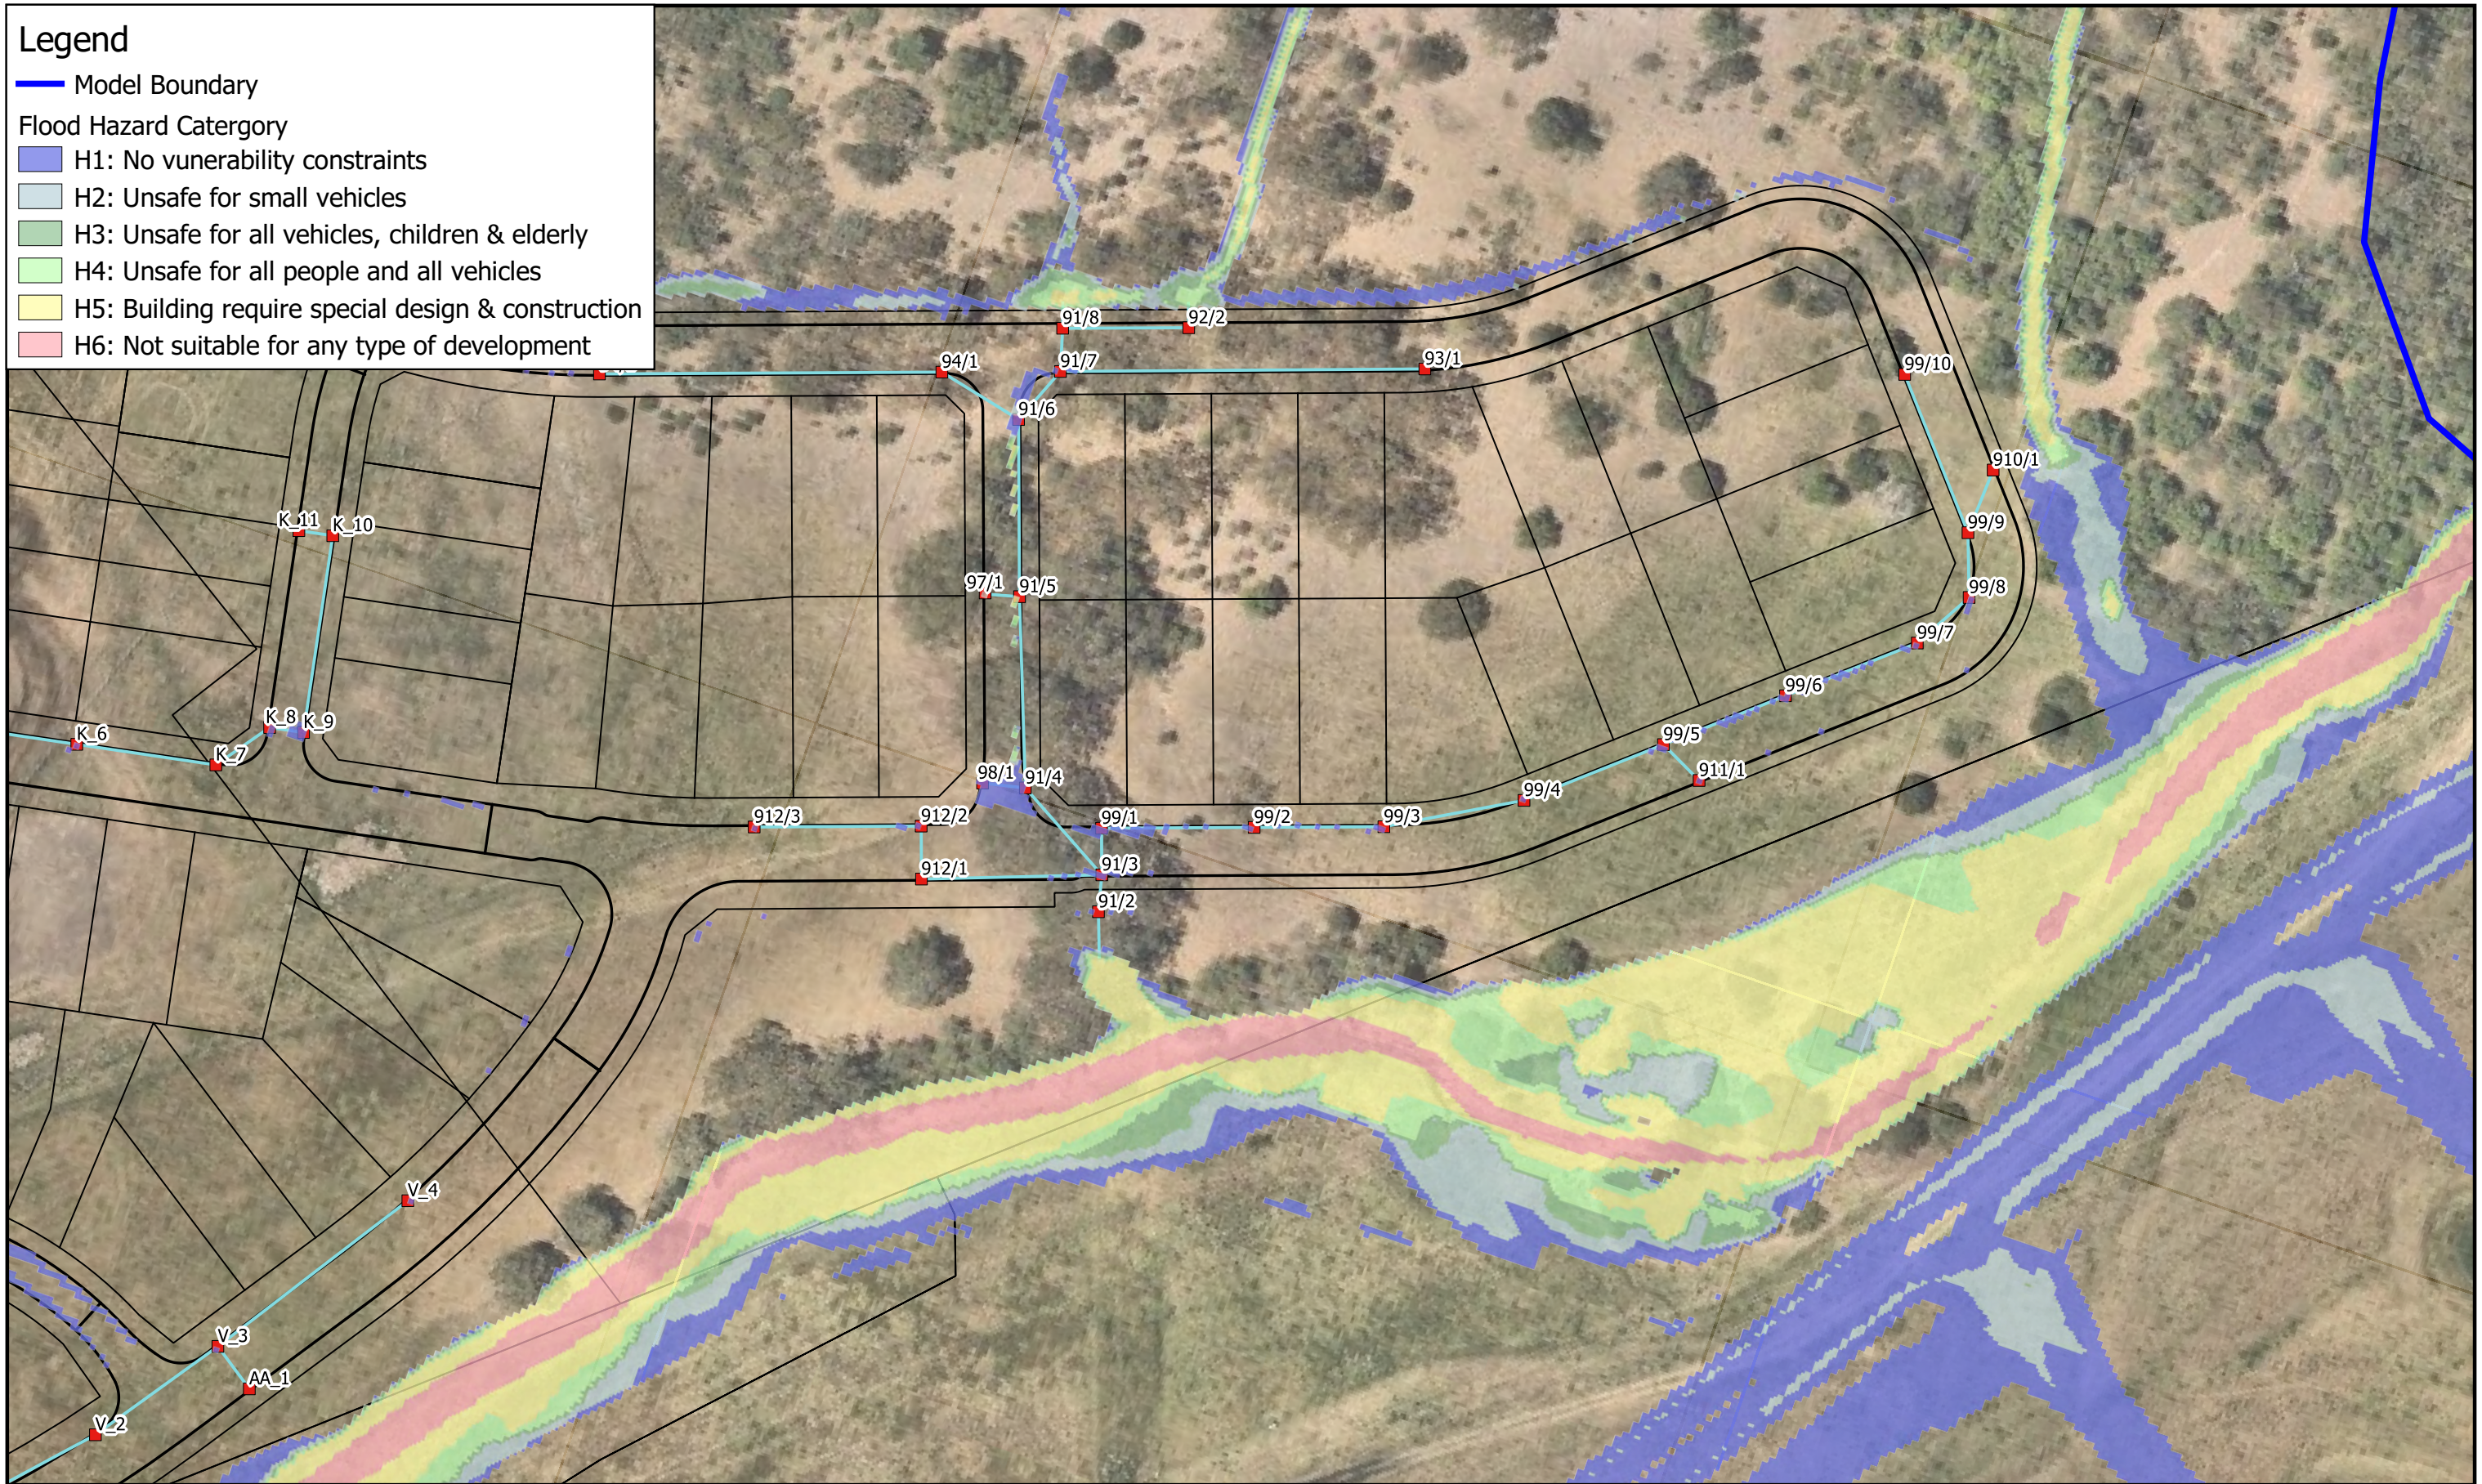
<p>Title:</p> <p><b>Tullimbar Ravenswood Development - Stage 9 Flood Study</b></p> <p><b>Existing Development Flood Mapping</b></p> <p><b>Peak Flood Hazard - 1% AEP</b></p>	<p>15 0 15 30 45 60 m</p> <p>Scale: 1:1000 @ A3</p>	<table border="1"><tr><td data-bbox="2398 1764 2754 1837">Fig: <b>1501_D9_F09</b></td><td data-bbox="2754 1764 2902 1837">Rev: <b>A</b></td></tr><tr><td colspan="2" data-bbox="2398 1837 2902 2047">Date: <b>29.01.2020</b></td></tr><tr><td colspan="2" data-bbox="2398 2047 2902 2047"></td></tr></table>	Fig: <b>1501_D9_F09</b>	Rev: <b>A</b>	Date: <b>29.01.2020</b>			
Fig: <b>1501_D9_F09</b>	Rev: <b>A</b>							
Date: <b>29.01.2020</b>								

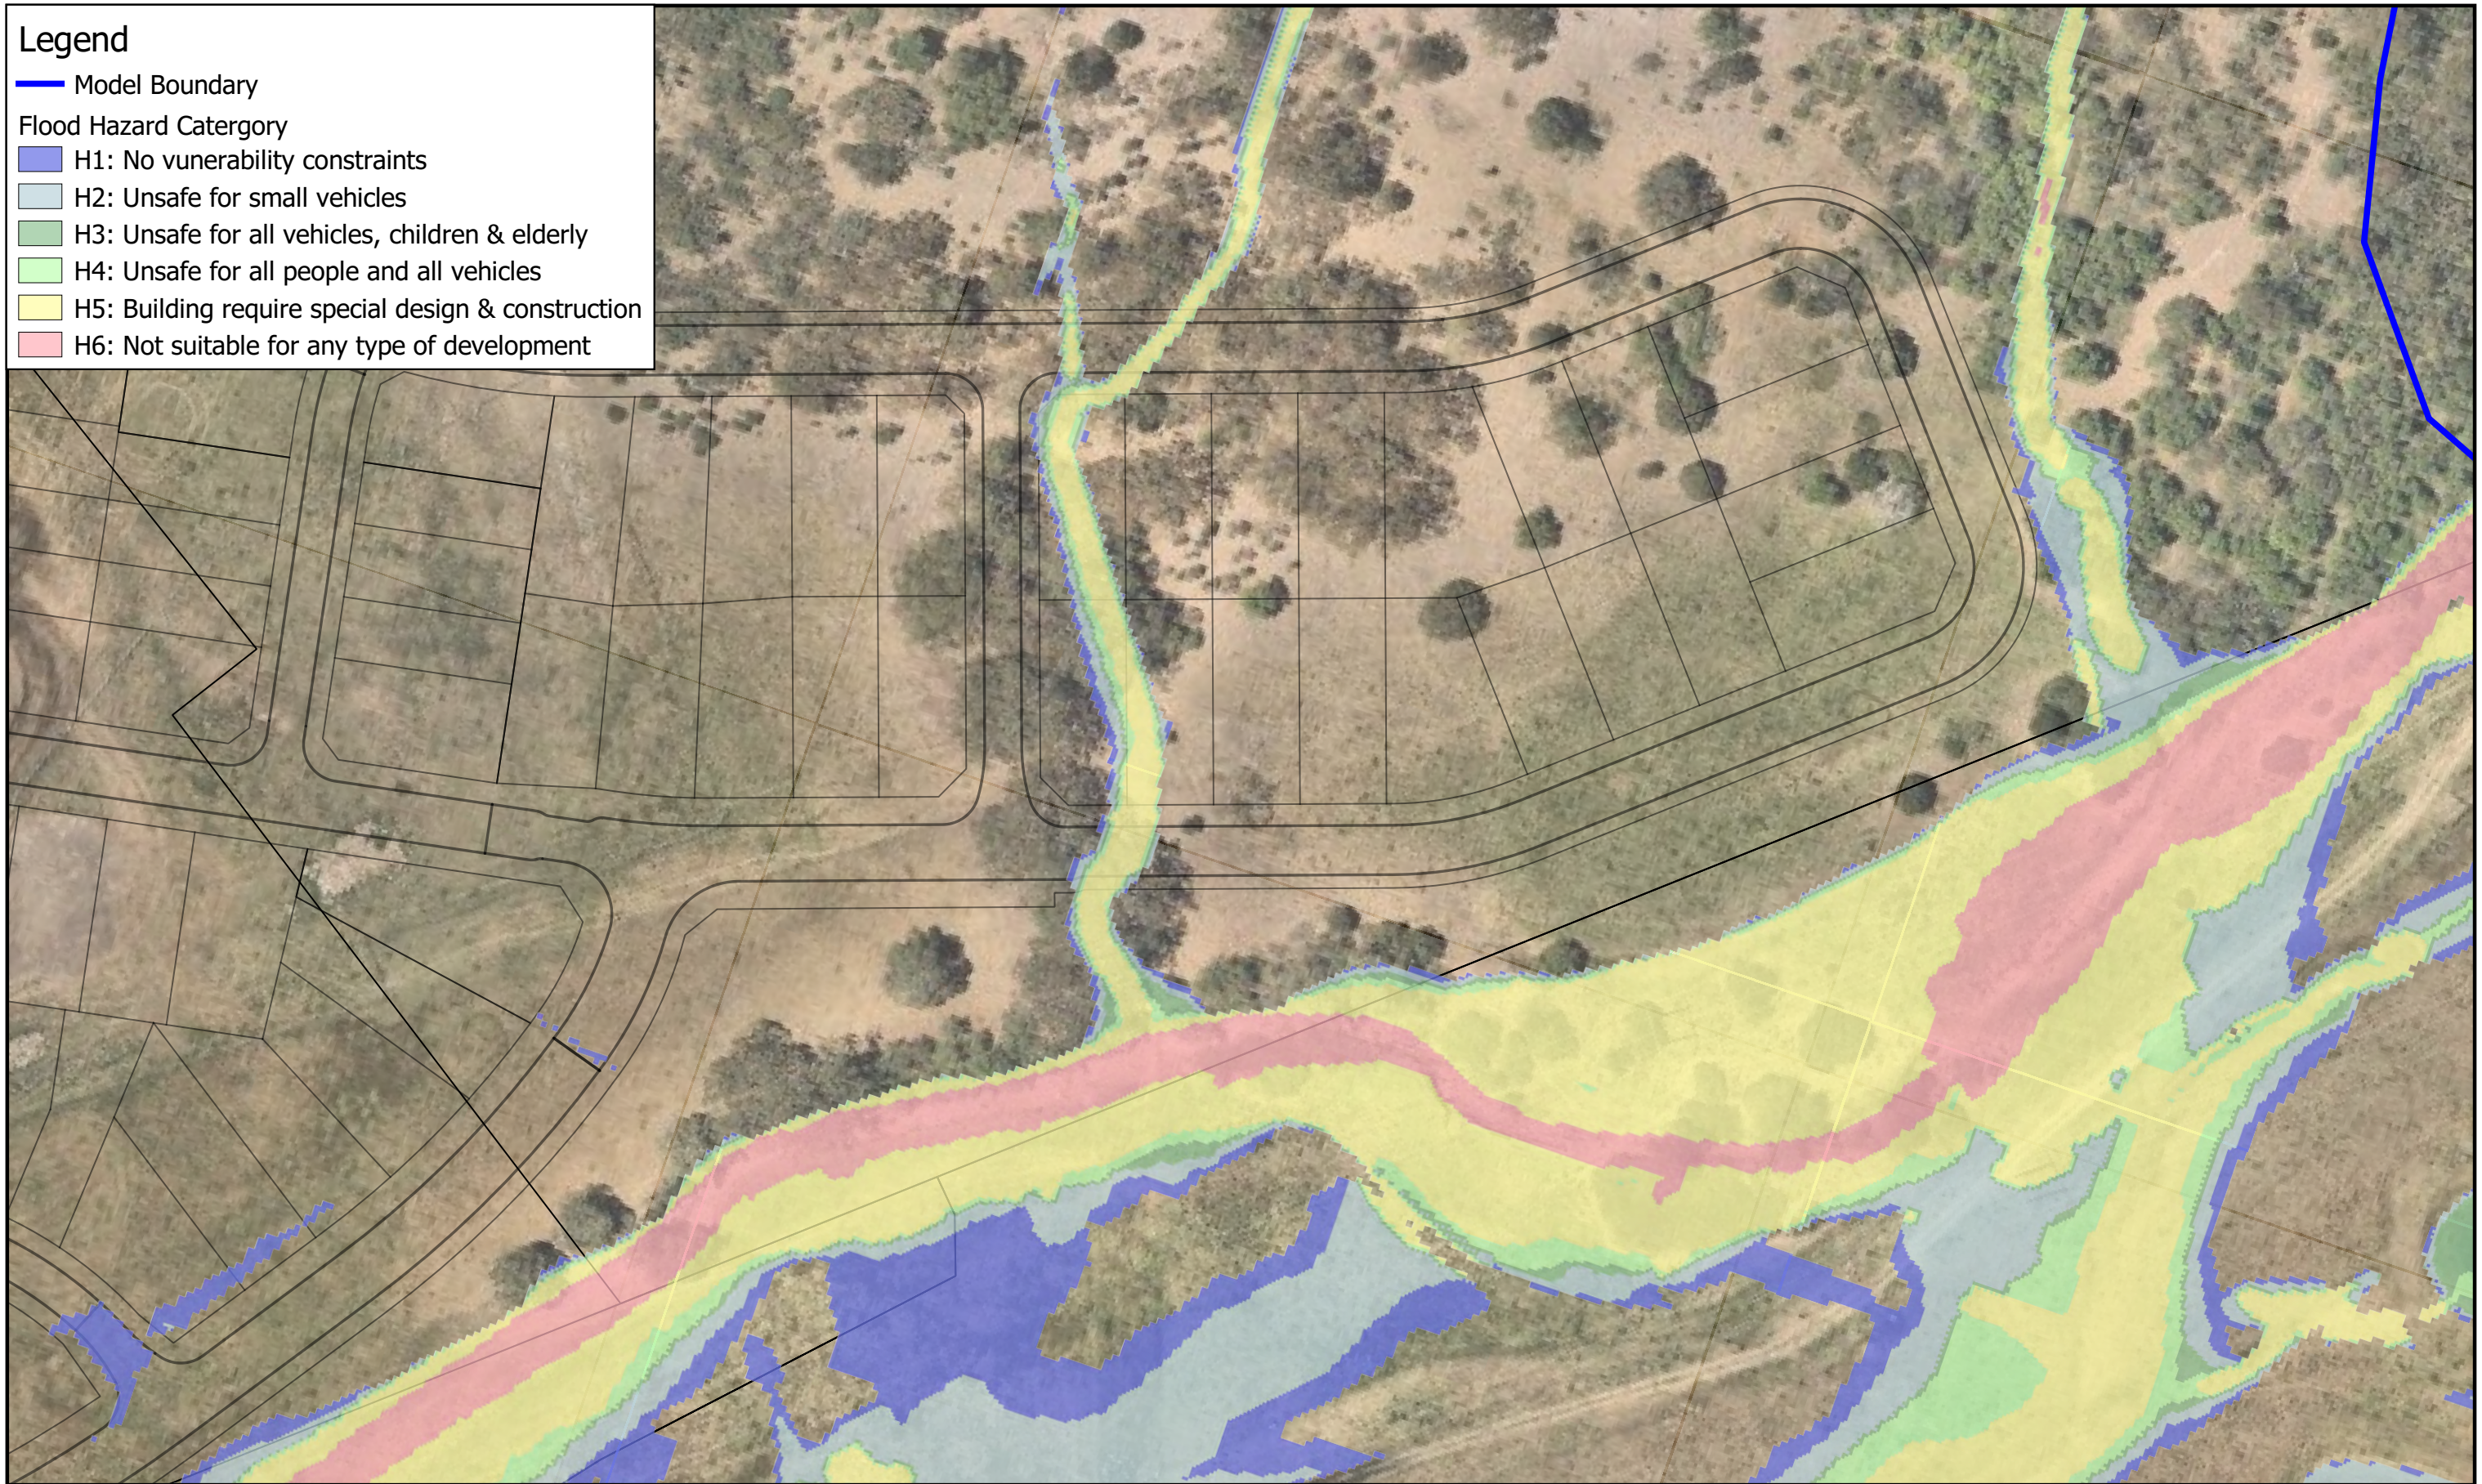




<p>Title:</p> <p><b>Tullimbar Ravenswood Development - Stage 9 Flood Study</b></p> <p><b>Existing Development Flood Mapping</b></p> <p><b>Peak Flood Hazard - PMF</b></p>	<p>15 0 15 30 45 60 m</p> <p>Scale: 1:1000 @ A3</p> <p>N</p>	<table border="1"><tr><td data-bbox="2398 1764 2754 1837">Fig: <b>1501_D9_F10</b></td><td data-bbox="2754 1764 2902 1837">Rev: <b>A</b></td></tr><tr><td colspan="2" data-bbox="2398 1837 2902 1900">Date: <b>29.01.2020</b></td></tr><tr><td colspan="2" data-bbox="2398 1900 2902 2047"></td></tr></table>	Fig: <b>1501_D9_F10</b>	Rev: <b>A</b>	Date: <b>29.01.2020</b>			
Fig: <b>1501_D9_F10</b>	Rev: <b>A</b>							
Date: <b>29.01.2020</b>								
								





<p>Title:</p> <p><b>Tullimbar Ravenswood Development - Stage 9 Flood Study</b></p> <p><b>Proposed Development Flood Mapping</b></p> <p><b>Peak Flood Hazard - 1% AEP</b></p>	<p>15 0 15 30 45 60 m</p> <p>Scale: 1:1000 @ A3</p>	<p>Fig: <b>1501_D9_F11</b></p>	<p>Rev: <b>A</b></p>
		<p>Date: <b>29.01.2020</b></p>	
		<p> <b>siteplus</b></p>	



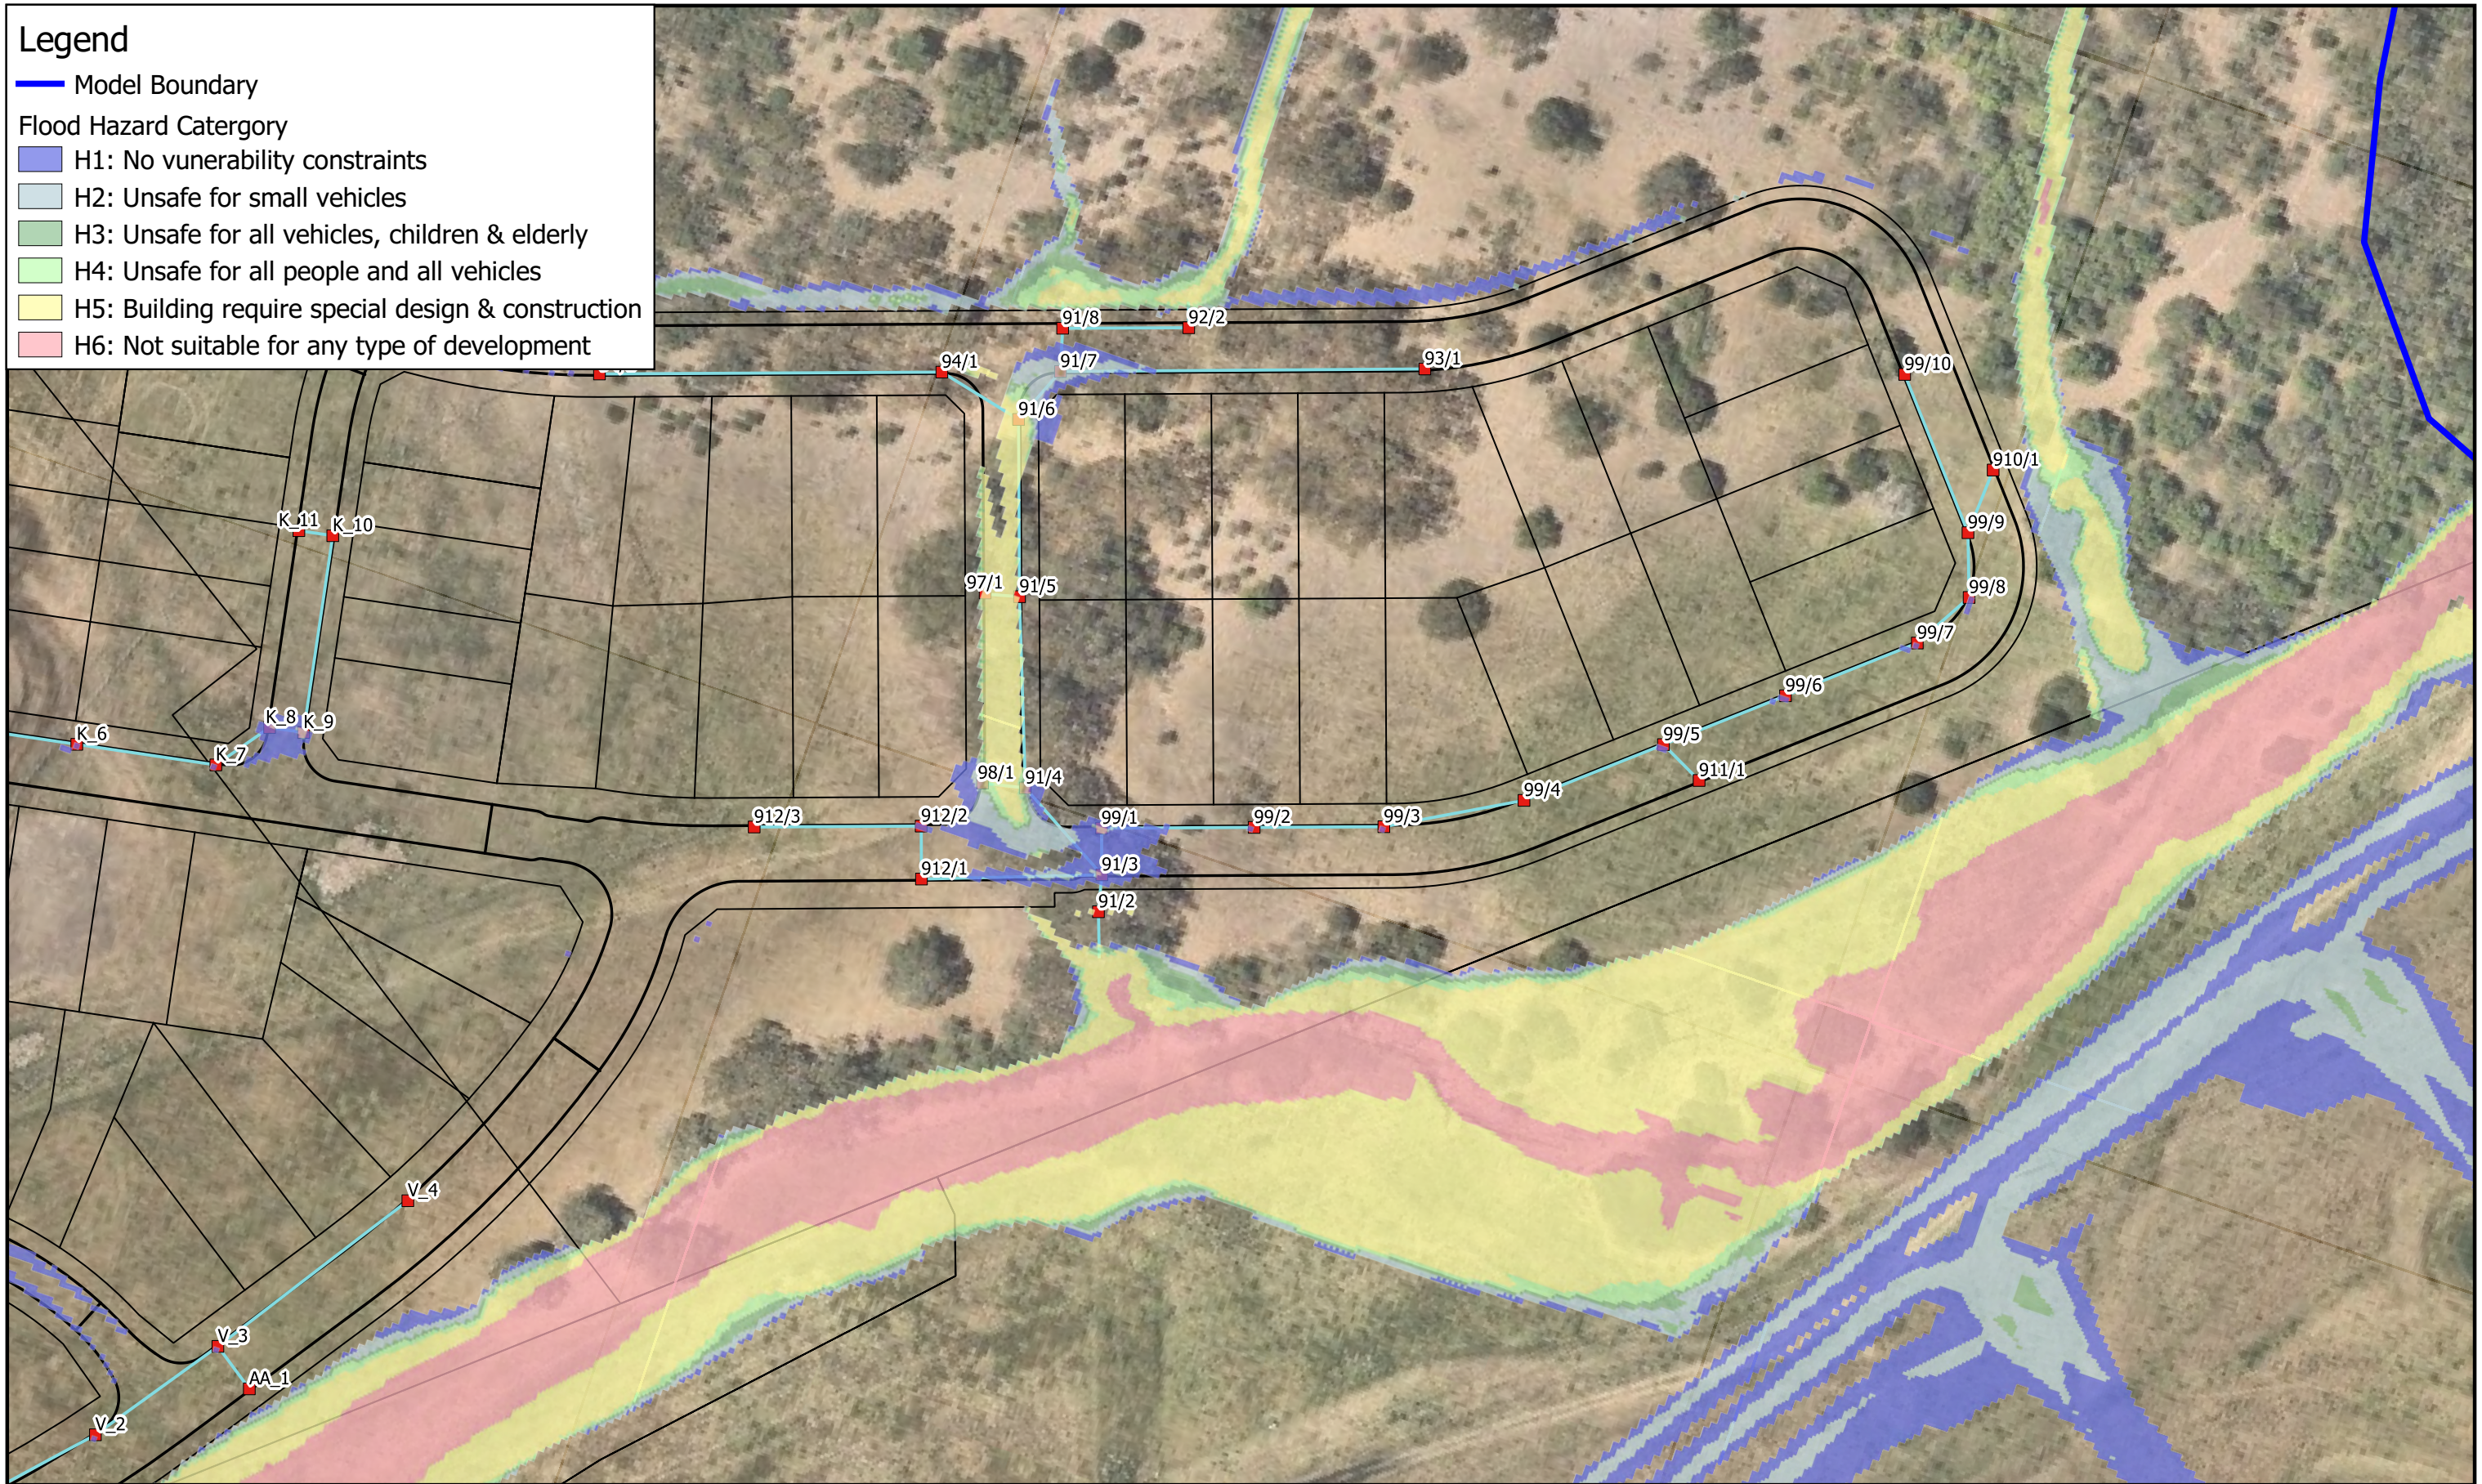

<p>Title:</p> <p><b>Tullimbar Ravenswood Development - Stage 9 Flood Study</b></p> <p><b>Proposed Development Flood Mapping</b></p> <p><b>Peak Flood Hazard - PMF</b></p>	<p>15 0 15 30 45 60 m</p> <p>Scale: 1:1000 @ A3</p>	<table border="1"> <tr> <td data-bbox="2398 1764 2754 1837"> <p>Fig: <b>1501_D9_F12</b></p> </td> <td data-bbox="2754 1764 2902 1837"> <p>Rev: <b>A</b></p> </td> </tr> <tr> <td colspan="2" data-bbox="2398 1837 2902 1900"> <p>Date: <b>29.01.2020</b></p> </td> </tr> <tr> <td colspan="2" data-bbox="2398 1900 2902 2047"> <p> <b>siteplus</b></p> </td> </tr> </table>	<p>Fig: <b>1501_D9_F12</b></p>	<p>Rev: <b>A</b></p>	<p>Date: <b>29.01.2020</b></p>		<p> <b>siteplus</b></p>	
<p>Fig: <b>1501_D9_F12</b></p>	<p>Rev: <b>A</b></p>							
<p>Date: <b>29.01.2020</b></p>								
<p> <b>siteplus</b></p>								