




NORTH-EAST LAKELANDS STRUCTURE PLAN

Plan 1

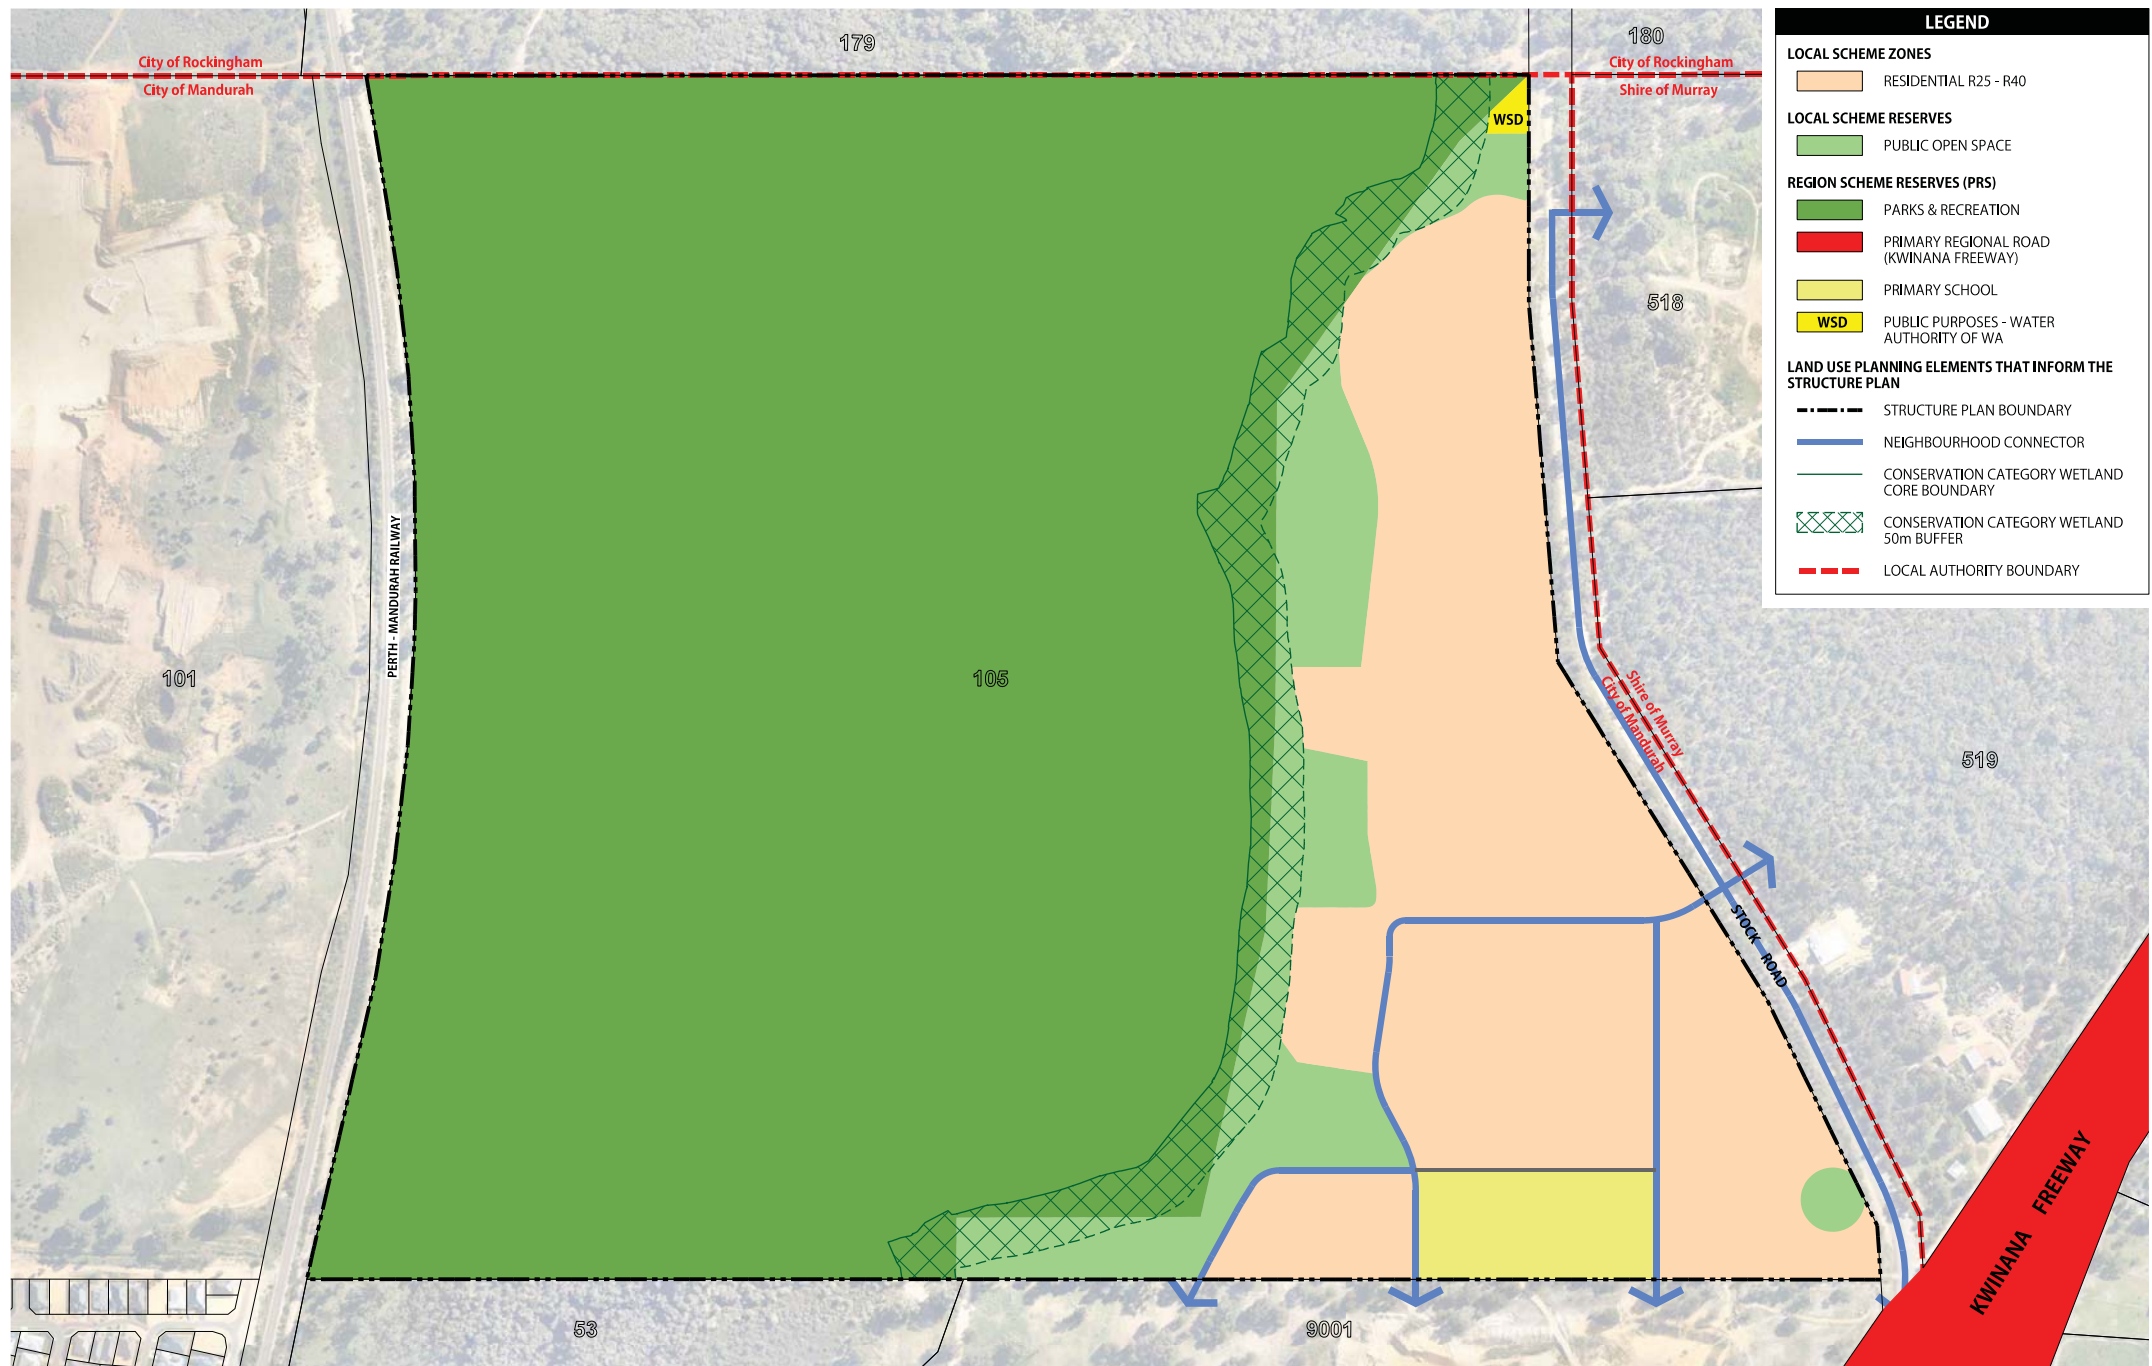

Scale: 1:5000@A3 Date: 03/04/2017 Plan: URBM2-5-004

