

- ## NOTES

DRAWING FILE LOCATION / NAME \\auscftp001\operations\Projects\30031518\005_Ops\Telecommunications Tower EPBC Referral\CAD\DWG\01_GA\30031518_GA-01.dwg							PLOT DATE 30 Nov 2016	TIME 14:47:14
K_30031518_SMEC_A1	EXTERNAL REFERENCE FILES		REV	DATE	AMENDMENT / REVISION DESCRIPTION	WVR No.	APPROVAL	TITLE
			01	08/07/16	ISSUE FOR REVIEW	-	-	DRAFTER
			02	17/11/2016	SITE LOCATION AMENDED	-	-	DRAFTING CHECK
								DESIGNER
								DESIGN CHECK
								PROJECT MANAGER
								PROJECT DIRECTOR

SCALES AT A1 SIZE DRAWING

SCALE 1:1000
@A1

SCALE 1:50
@A1

DESIGNER

 **SMEC**

SMEC AUSTRALIA PTY LTD
© ABN 47 065 475 149
LEVEL 1 154 MELBOURNE STREET
SOUTH BRISBANE QLD. 4101
PH 07 3029 6600 FAX 07 3029 6650
SMEC PROJECT No 3003151

PRELIMINARY

CLIENT

 Stockland


PROJECT TITLE			
<p style="text-align: center;">AURA PRECINCT 2 TELECOMMUNICATIONS FACILITY PROPOSED COMPOUND SITE LAYOUT & DETAIL</p>			
SCALE	PHASE	PROJECT / DRAWING No.	REVISION
AS SHOWN		30031518/GA-01	02

150 mm ON ORIGINAL
A1



0 10 20 30 40 50 60 70 80 90 100 110 120 130 140 150


X_30031518_SHEC_A1

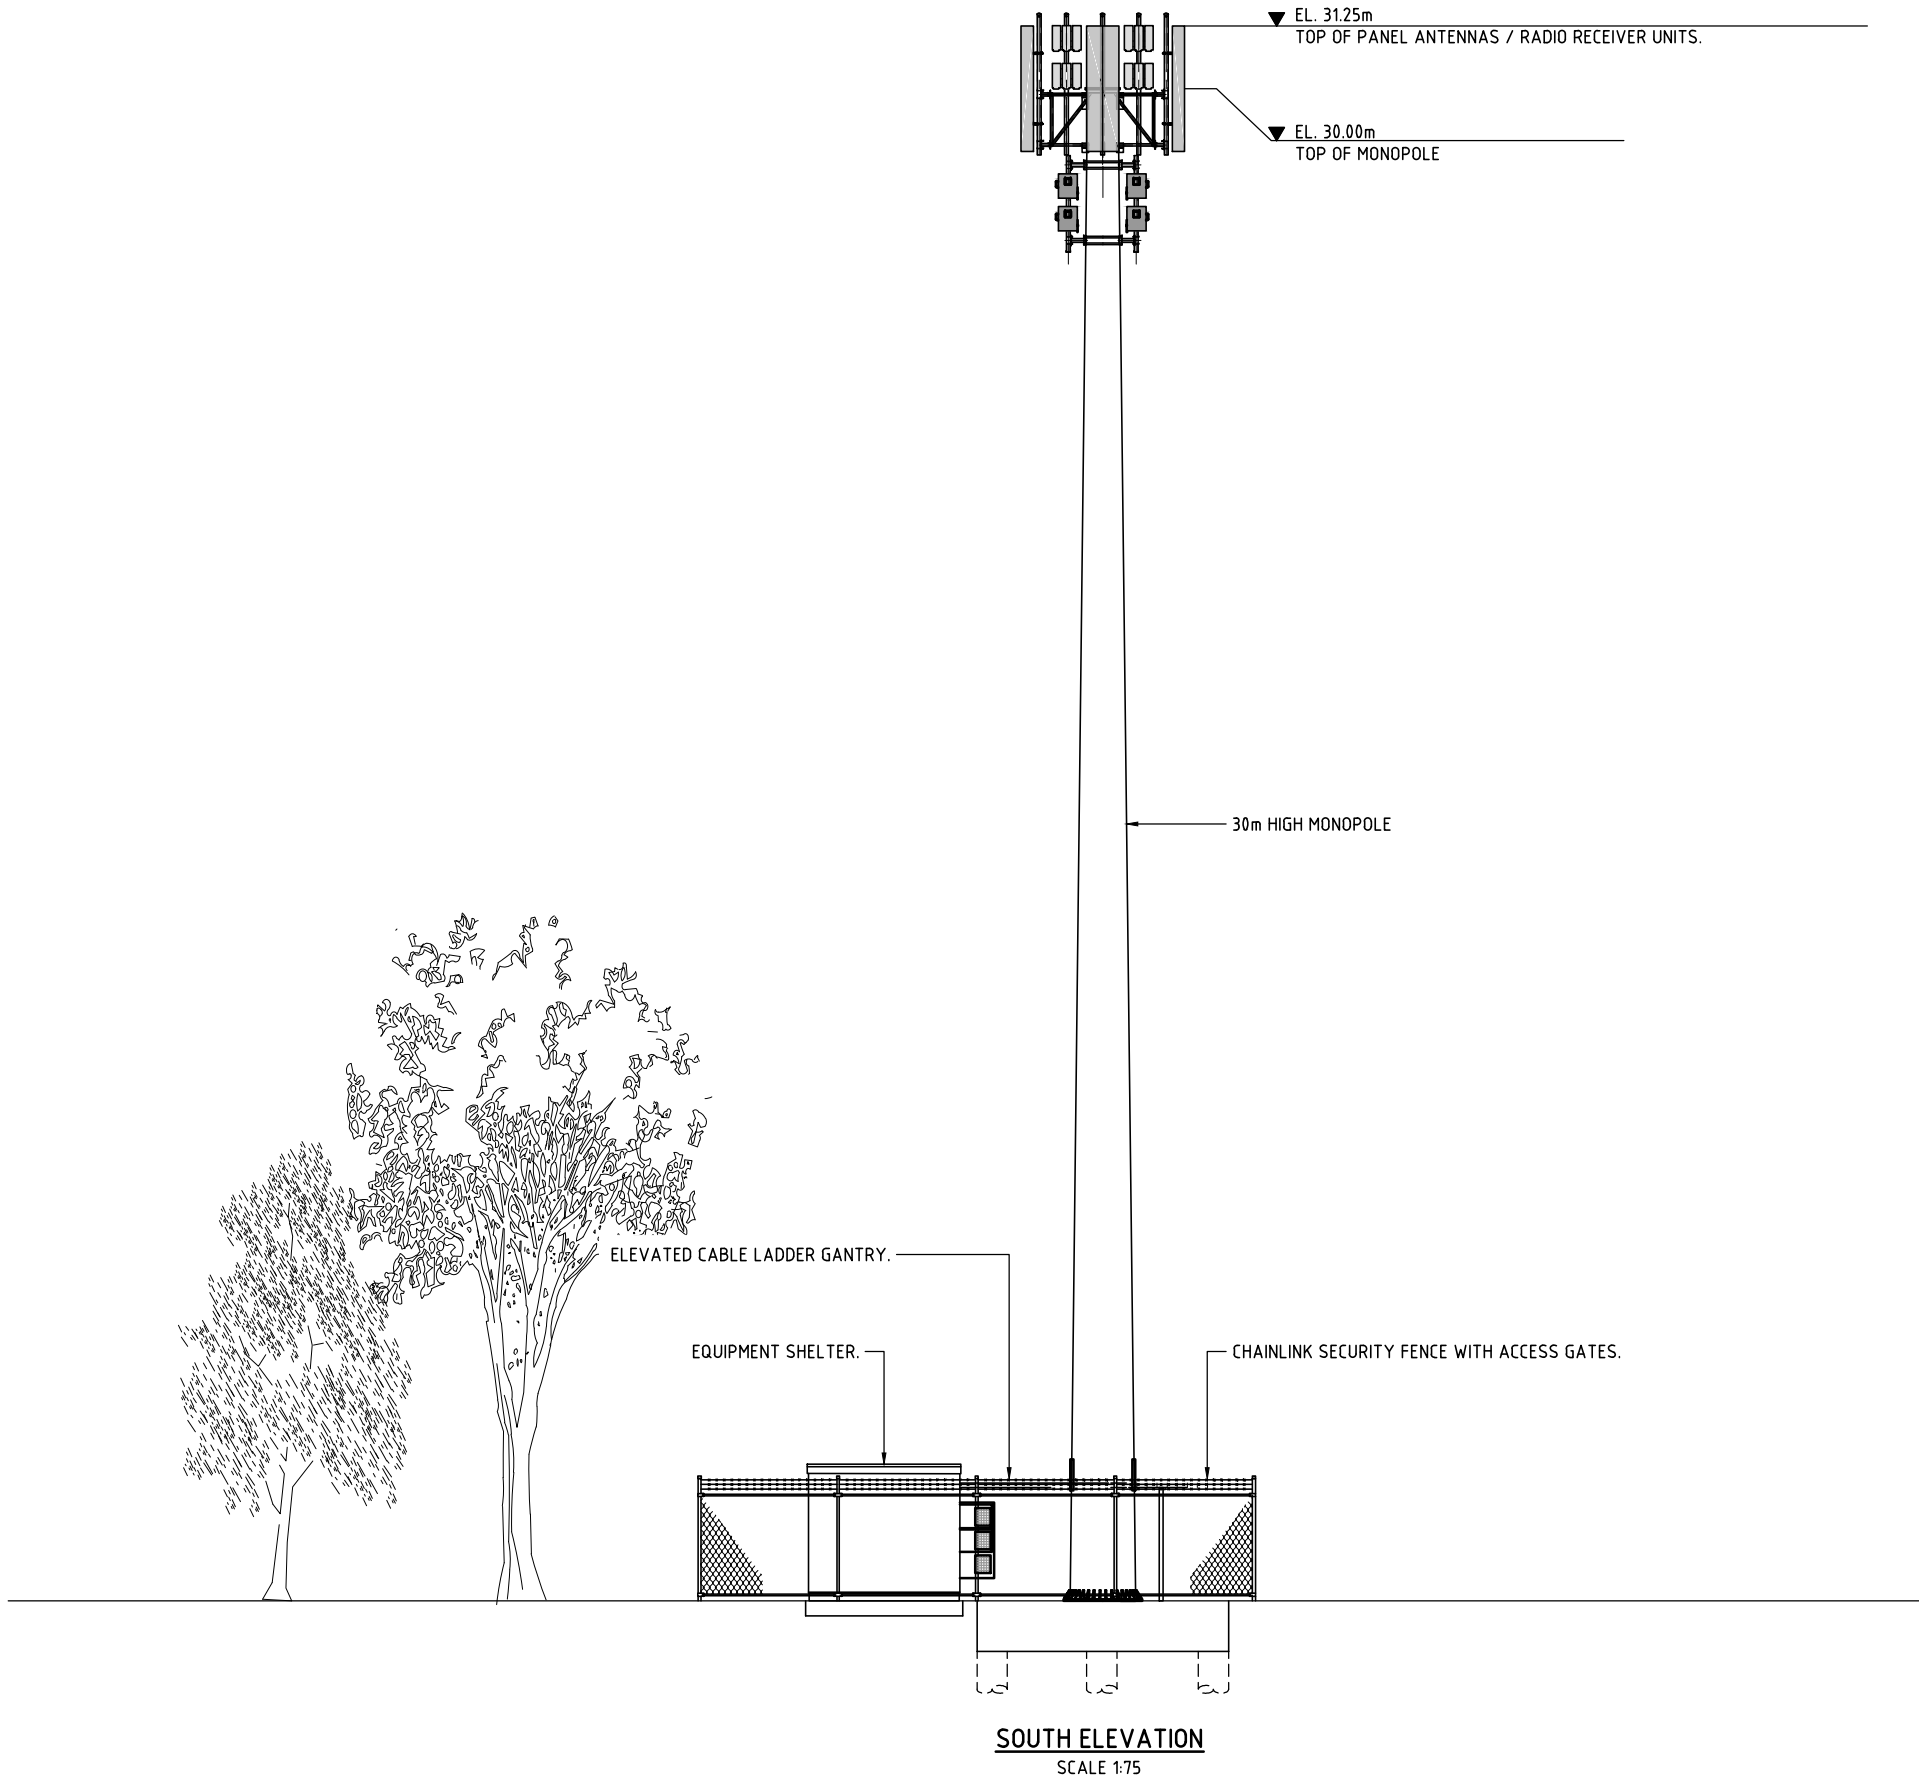

NOTES

1. THIS DRAWING IS DIAGRAMMATIC ONLY AND SHOULD NOT BE SCALED.
2. NOT FOR CONSTRUCTION PURPOSES.

DRAWING FILE LOCATION / NAME				PLOT DATE		TIME	
I:\Projects\30031518\005_Ops\Telecommunications Tower EPBC Referral\CAD\DWG\01_GA\30031518_GA-02.dwg				11 Jul 2016		09:33:21	
EXTERNAL REFERENCE FILES	REV	DATE	AMENDMENT / REVISION DESCRIPTION	WVR No.	APPROVAL	TITLE	NAME
	01	08/07/16	ISSUE FOR REVIEW	-	-	DRAFTER	J.HOSSACK
						DRAFTING CHECK	.
						DESIGNER	.
						DESIGN CHECK	.
						PROJECT MANAGER	M.ZULPO
						PROJECT DIRECTOR	.

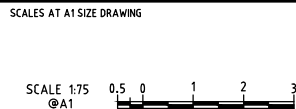

DESIGNER

SMEC AUSTRALIA PTY LTD
© ABN 47 065 475 149
LEVEL 1 154 MELBOURNE STREET
SOUTH BRISBANE QLD 4101
PH 07 3029 6600 FAX 07 3029 6650
SMEC PROJECT No 30031518

PRELIMINARY

CLIENT

PROJECT TITLE			
AURA PRECINCT 2 TELECOMMUNICATIONS FACILITY PROPOSED COMPOUND SITE ELEVATION			
SCALE	PHASE	PROJECT / DRAWING No.	REVISION
AS SHOWN	.	30031518/GA-02	01